

NOTICE TO BID
VERMILLION CO. RD. 100W/1200S

The Vermillion Co. Board of Commissioners are requesting sealed bids to remove and replace a structure on County Road 100W/1200S. The existing structure is a concrete box. It will be replaced by a 103" x 71" spiral aluminized culvert 36LF supplied by Vermillion Co.

Bids are to be in Vermillion Co. Auditor's Office by 4:00 p.m. on October 3, 2016. Bids will be opened on October 3, 2016 at 6:00 p.m.

The successful bidder will be given a notice to proceed and would be expected to start work October 8, 2016, and be finished with installation within 7 work days, with the exception of the asphalt paving. (Note: In case of inclement weather, the county official may give additional time). Traffic should be allowed to run on the stone base until Vermillion Co Superintendent deems compaction to be achieved. Laying of the new asphalt would be laid within 7 work days from the date the Road Superintendent approves installation. Each of the two time limits will be viewed as separate and a \$500 per day penalty will be imposed for late finish.


A five percent (5%) bid bond equal to (5%) of the total bid must accompany bids.

Scope of Work Structure #1

In the event of a tie, or questionable bid prices, an award can be made considering past performances of bidders.


The successful bidder will be responsible for the following:

1. Furnish and maintain traffic control.
2. Location and relocating utilities as needed.
3. Remove and haul away existing structure and any debree.
4. Field tile on north side of road will need to be cut off to allow for new pipe as per drawing.
5. Set new structure maintaining correct alignment with ditch and road elevation. Set new pipe 6" below streambed of the outlet end. New pipe must be set to allow for 12" of minimum cover. Pipe is to be bedded with 53's and compacted in 6" lifts to top of pipe. The Contractor is to furnish and haul all stone and fill.
6. Rip rap on top of 8 oz. filter fabric is to be placed around field tile and intersecting ditches to insure proper flows.
7. Any tree or pipes that need removing must be agreed upon with County before removing. This will be marked prior to bid.
8. Cut and remove all existing asphalt or concrete from road, prepare a smooth solid surface for new asphalt.
9. Asphalt is to be placed per Vermillion Co. specifications. See drawing for paving limits; 3 ½" of base and 1 ½ " of surface asphalt is required.

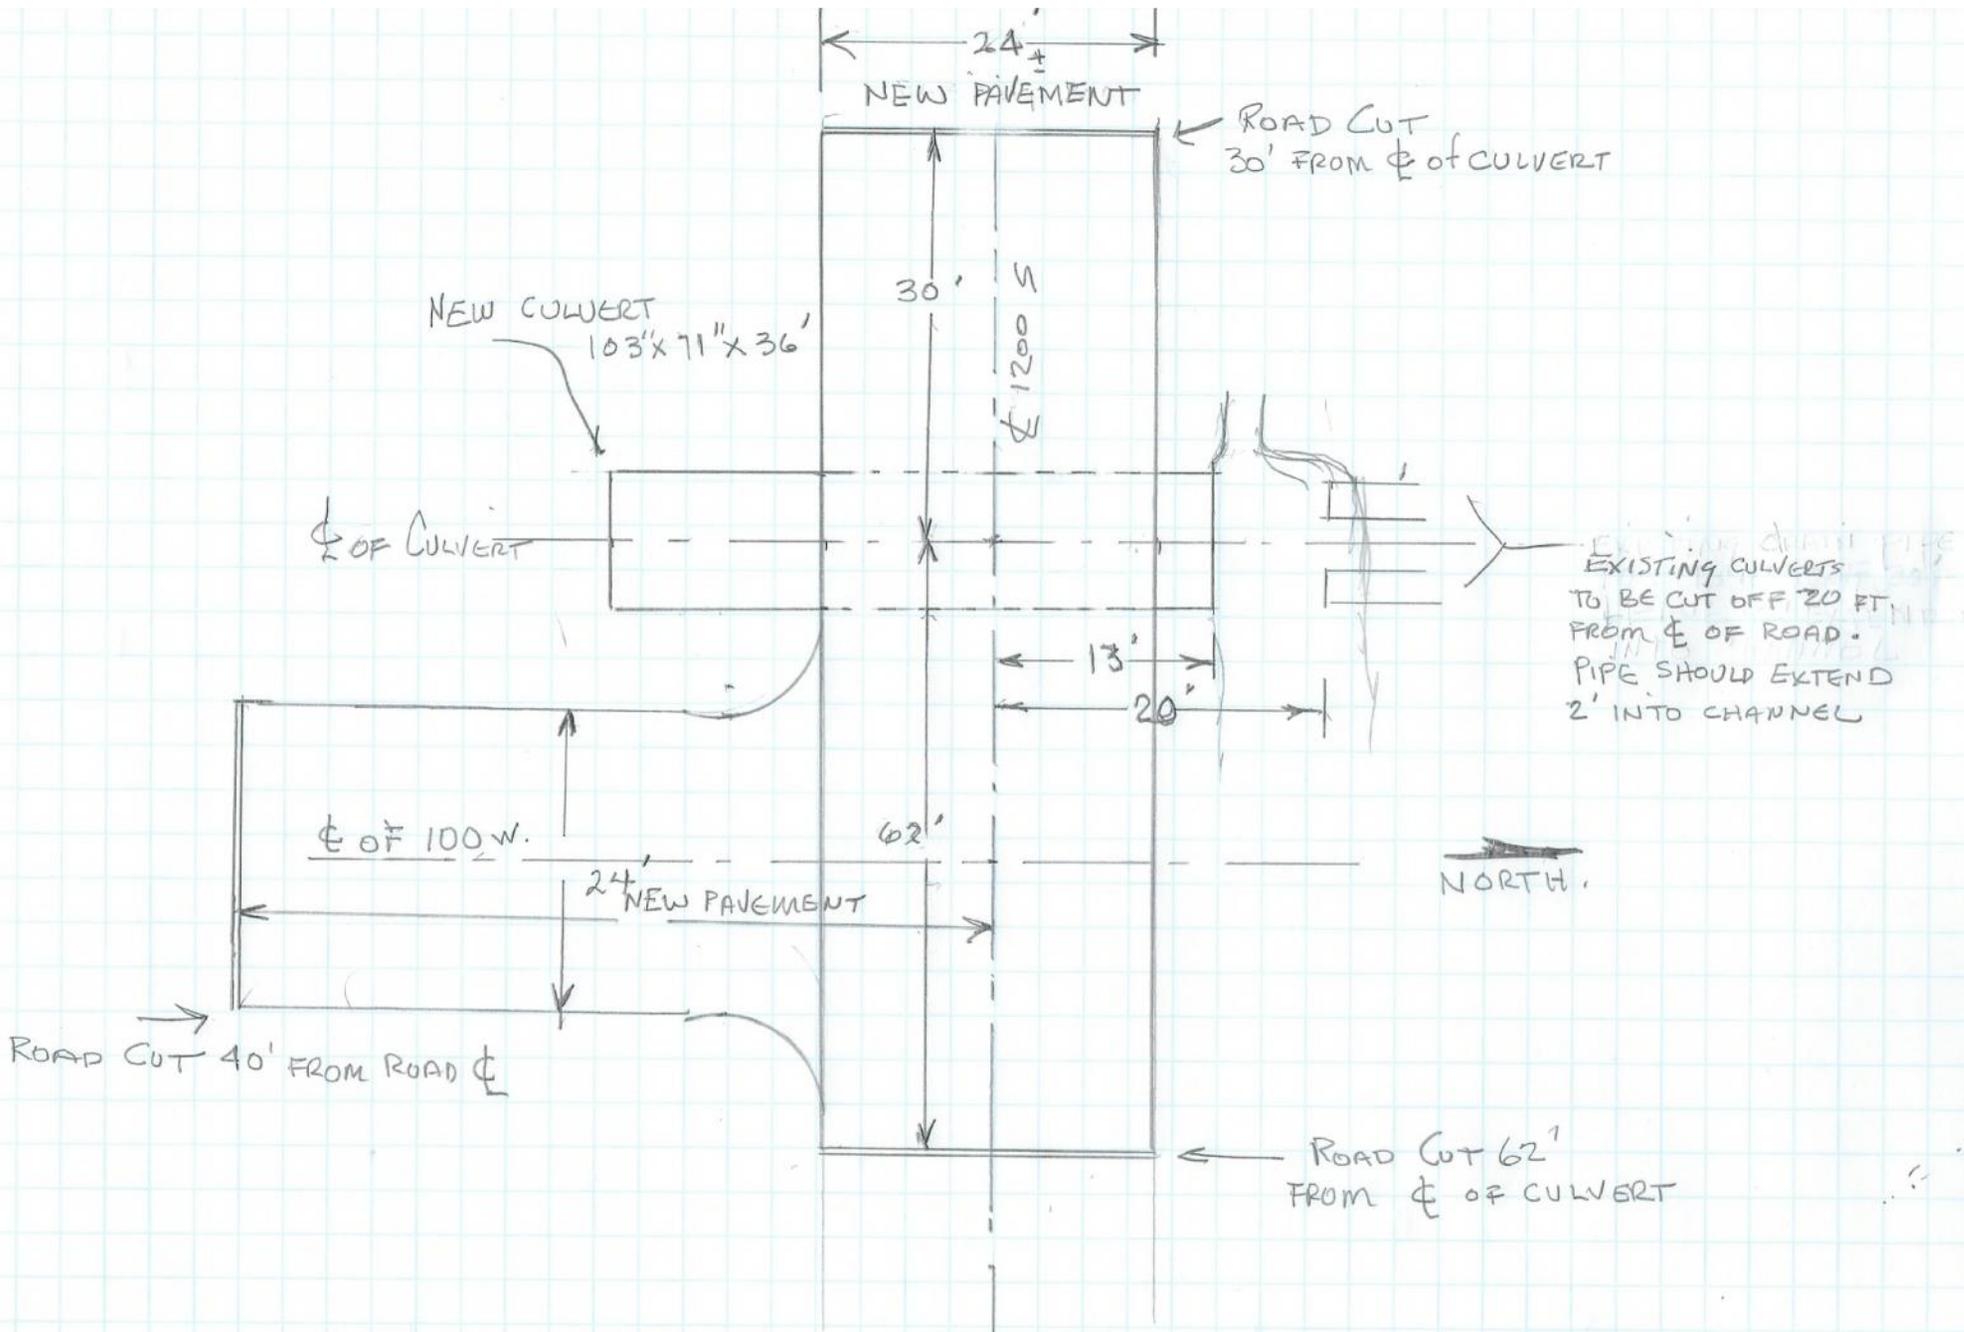

VERMILLION CO. PIPE AND PAVING

NOT TO SCALE

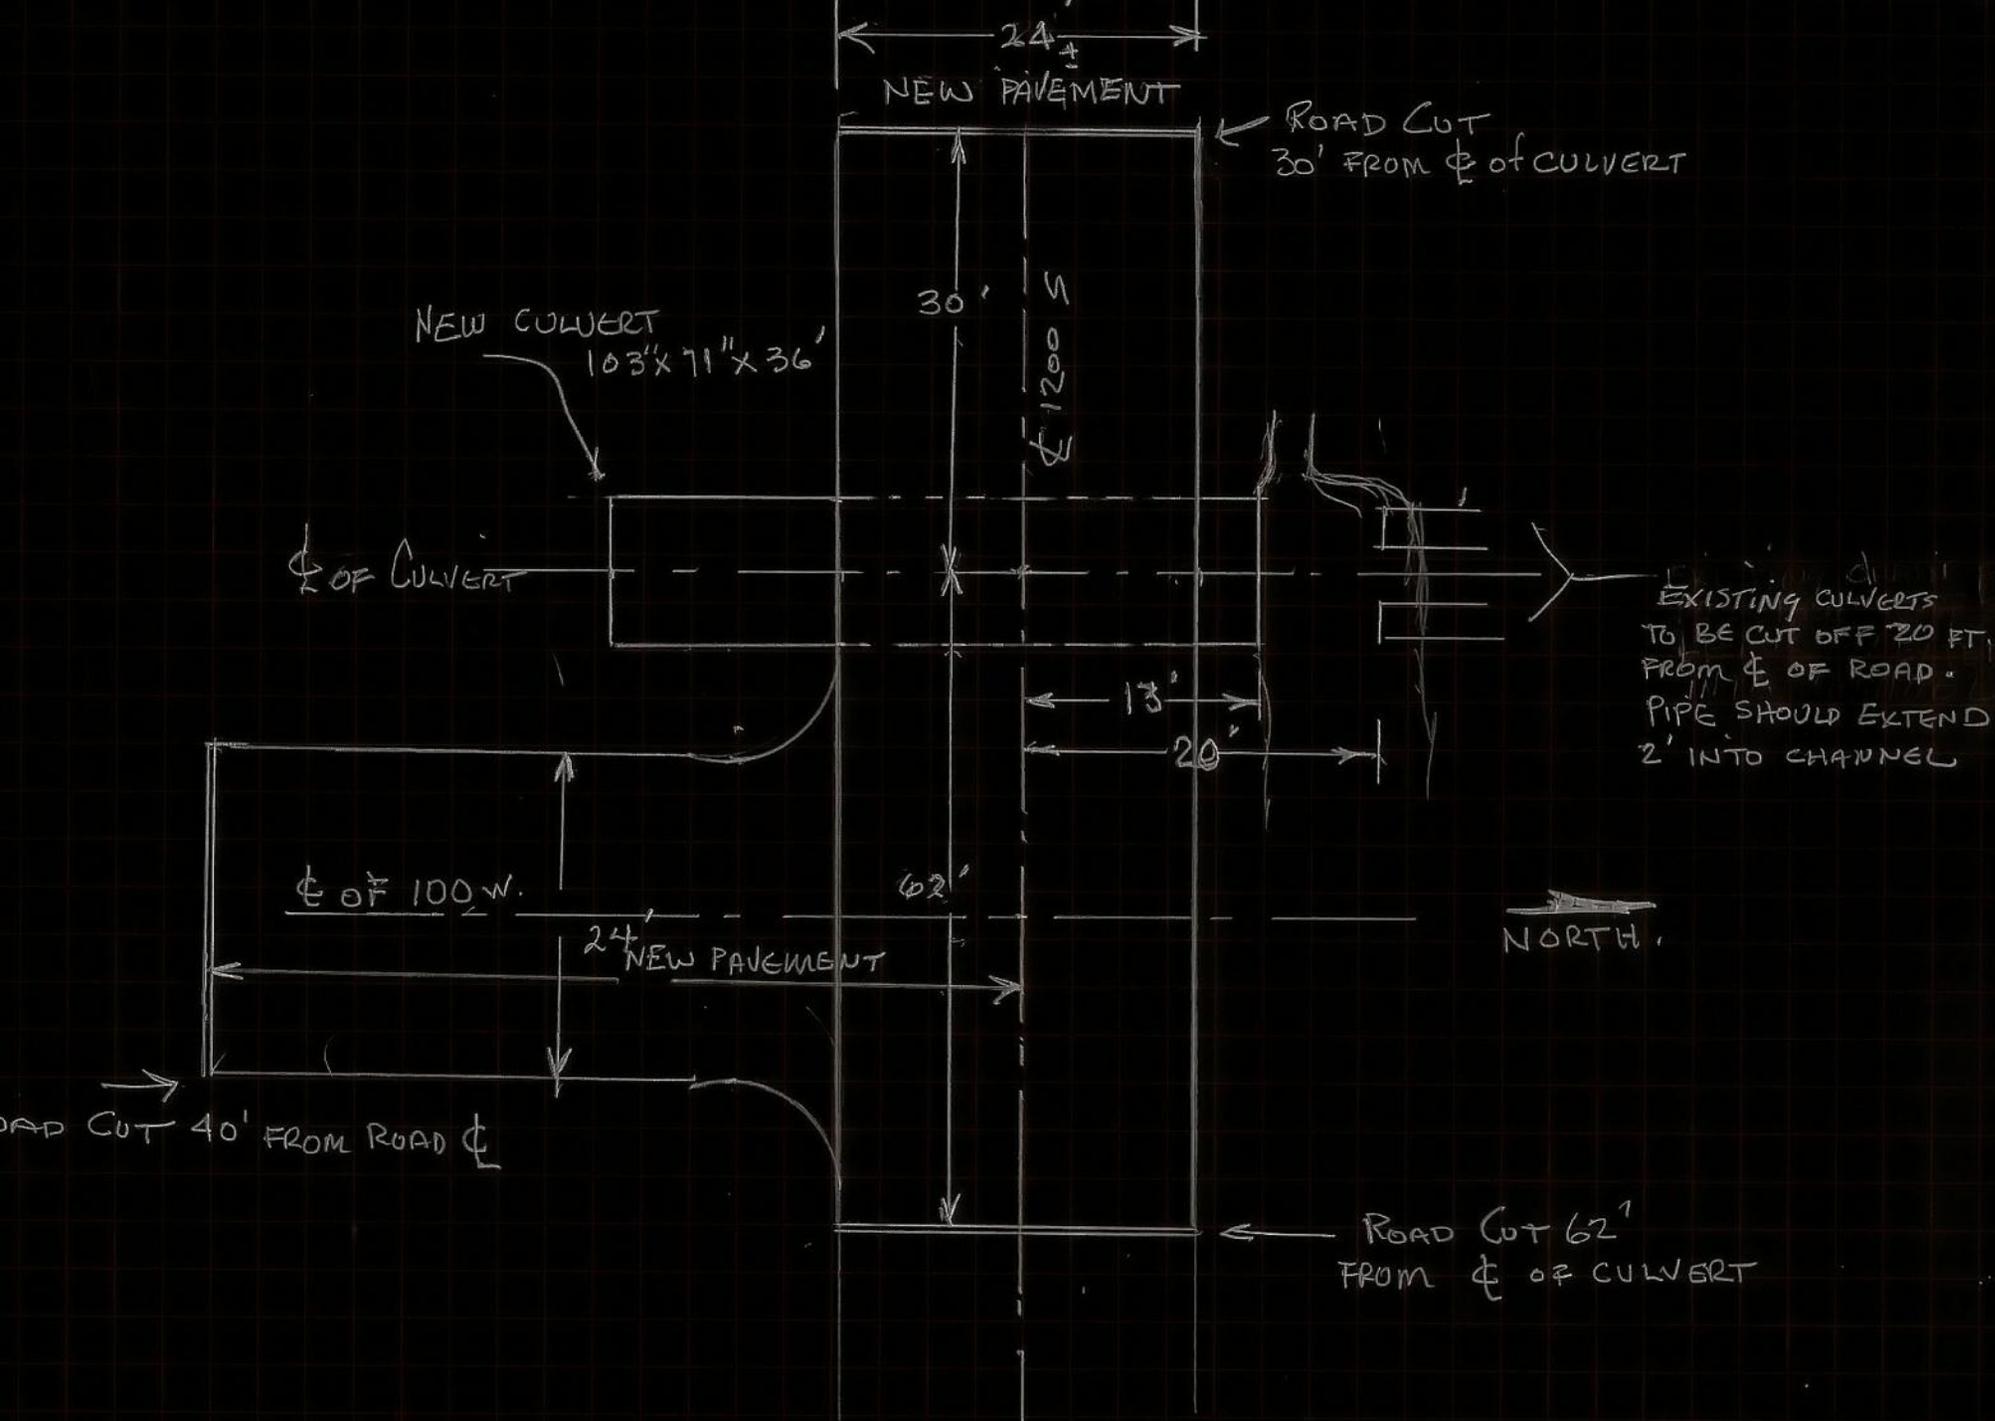

VERMILLION CO. PIPE AND PAVING

NOT TO SCALE